




Pik = 1+268,01  
Skala 1:200/200

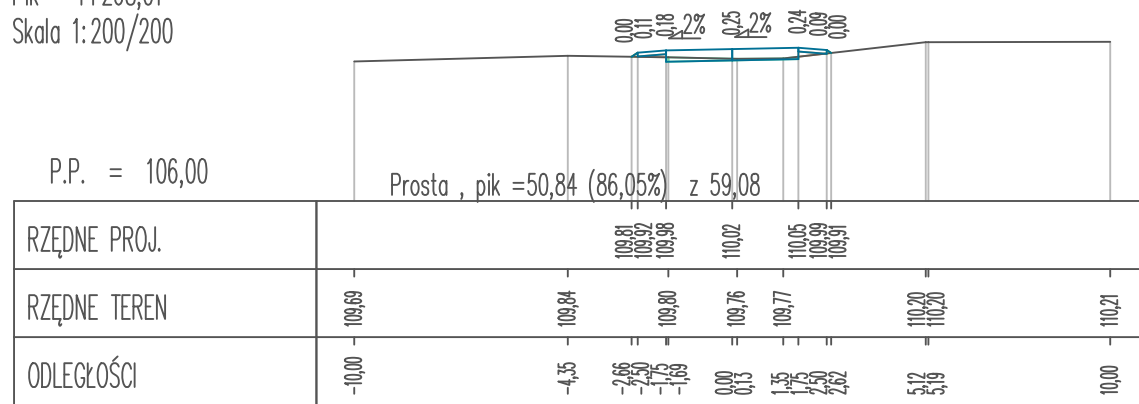


Pik = 1+289,71  
Skala 1:200/200

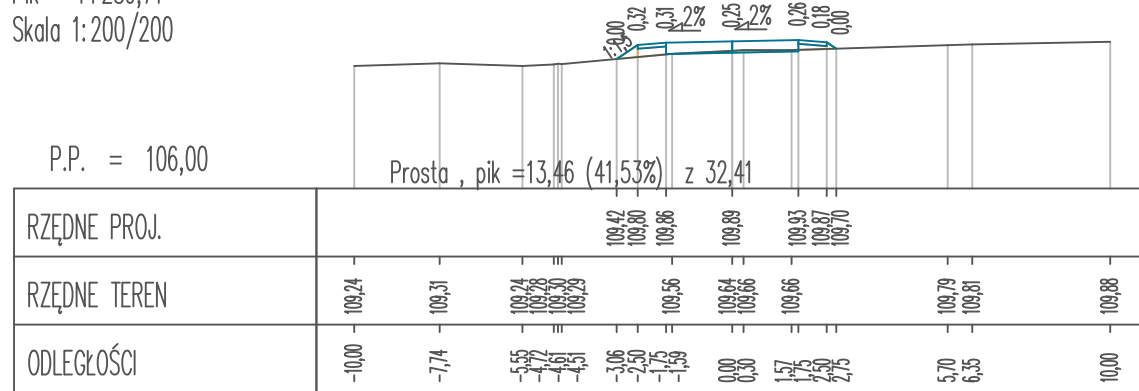


Pik = 1+308,67  
Skala 1:200/200

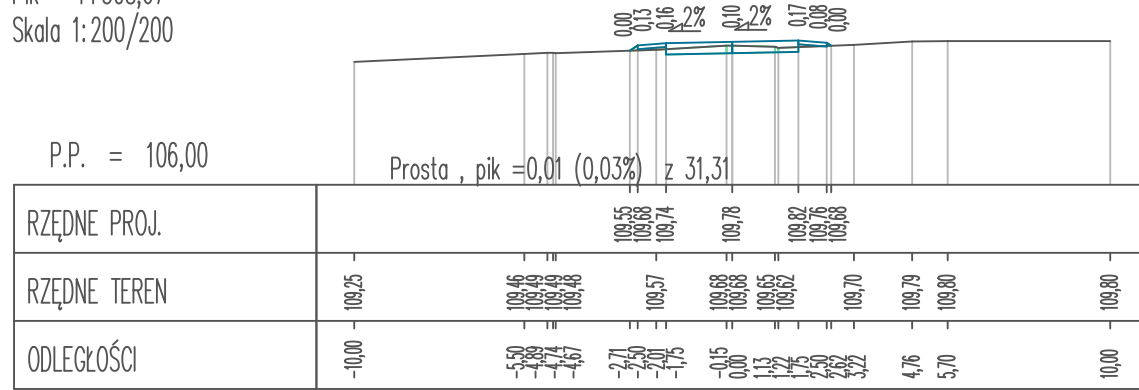


Pik = 1+339,98  
Skala 1:200/200

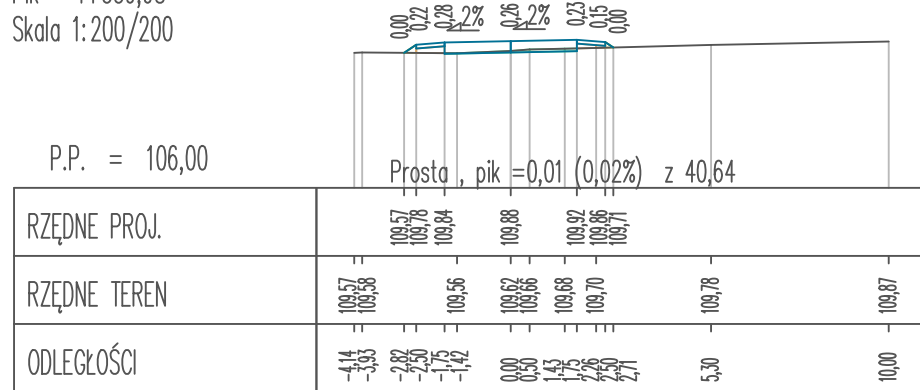


Pik = 1+365,10  
Skala 1:200/200

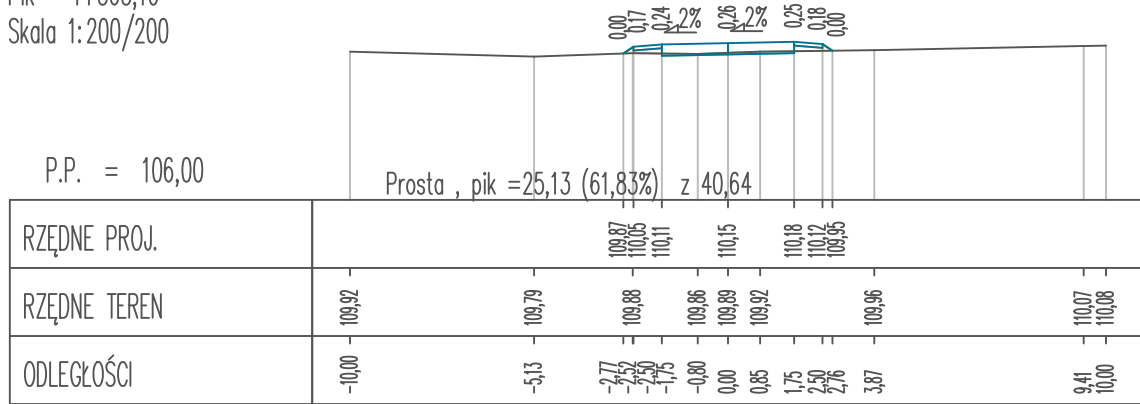


Pik = 1+380,62  
Skala 1:200/200

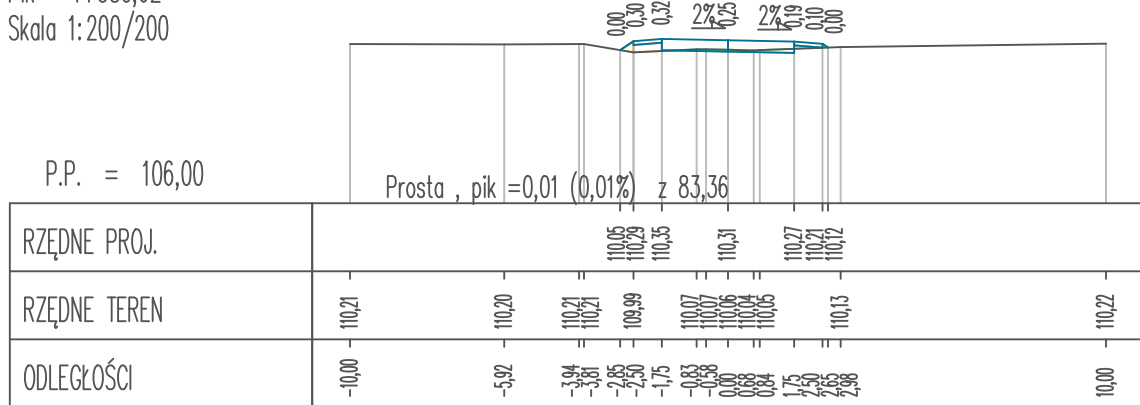


Pik = 1+412,45  
Skala 1:200/200

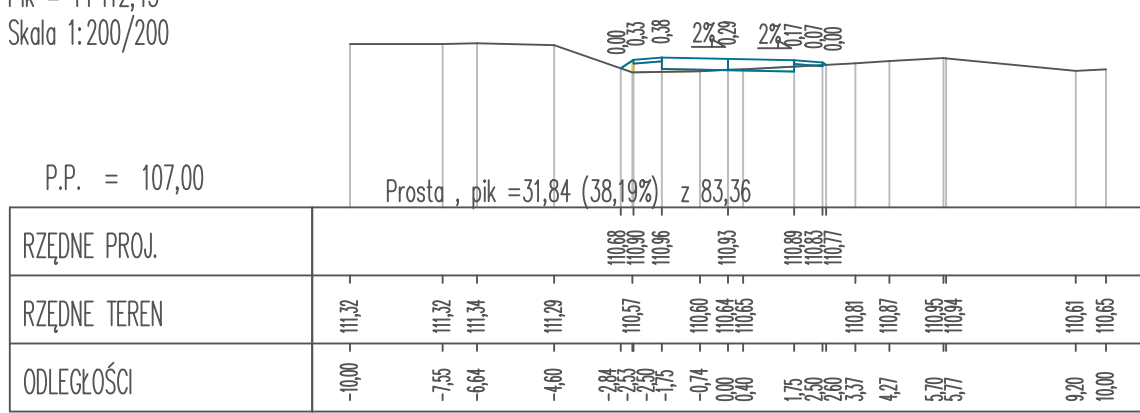


Pik = 1+437,90  
Skala 1:200/200

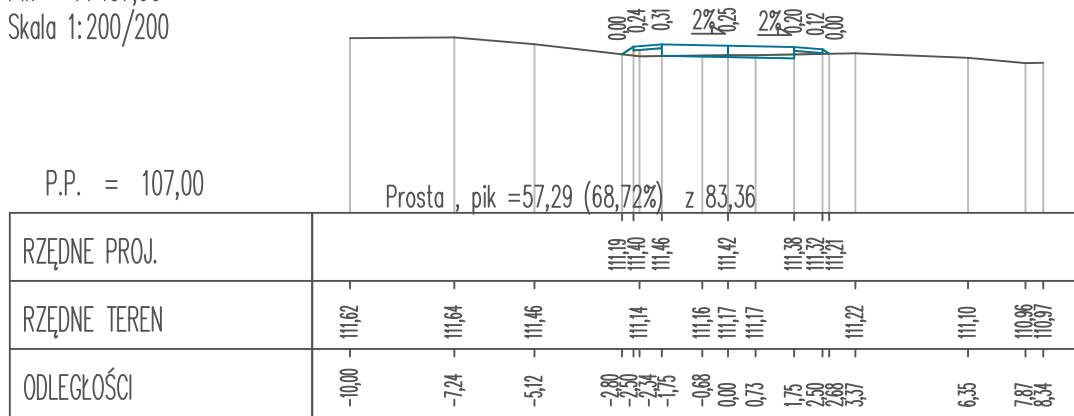


Pik = 1+464,31  
Skala 1:200/200

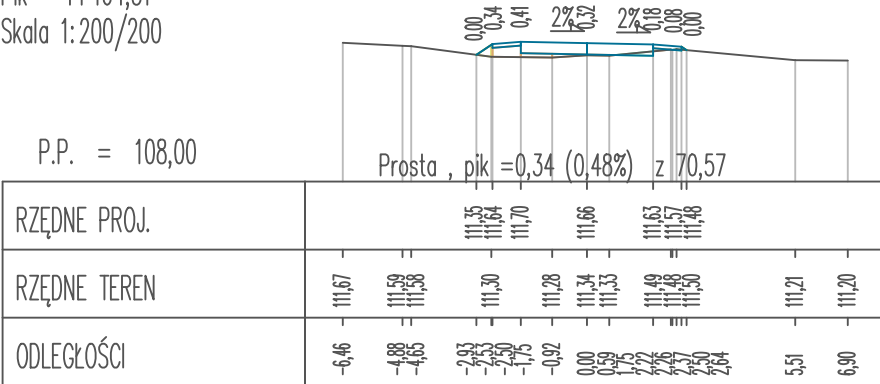


Pik = 1+491,64  
Skala 1:200/200

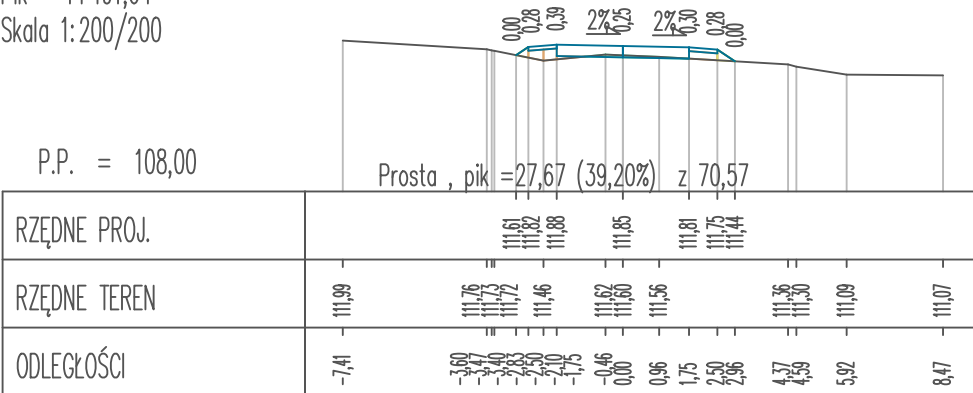


Pik = 1+509,16  
Skala 1:200/200

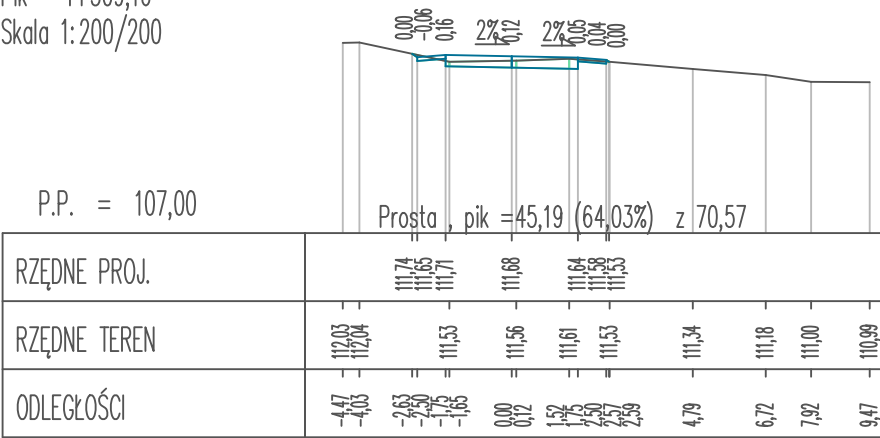


Pik = 1+529,09  
Skala 1:200/200

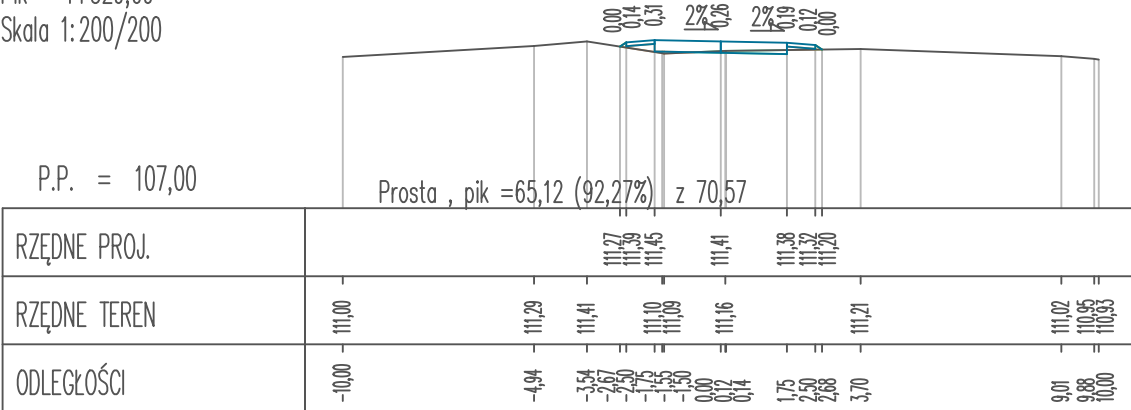


Pik = 1+539,87  
Skala 1:200/200

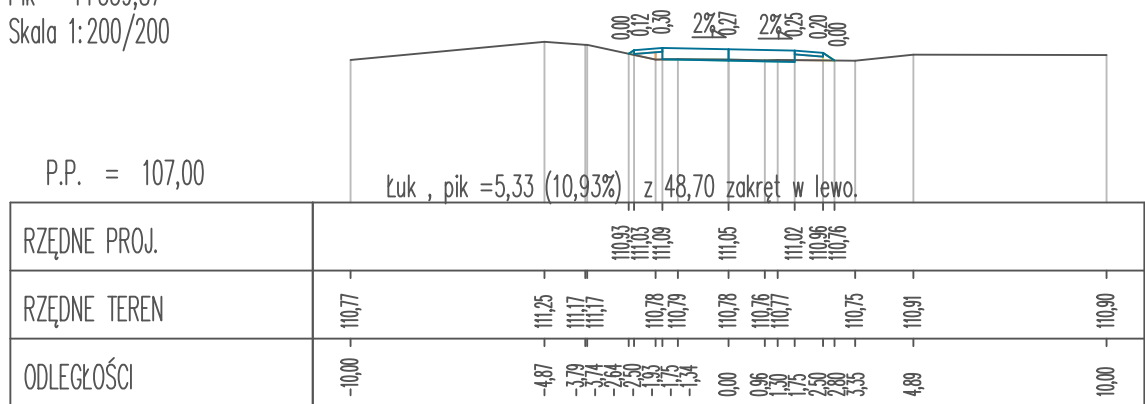


Pik = 1+554,73  
Skala 1:200/200

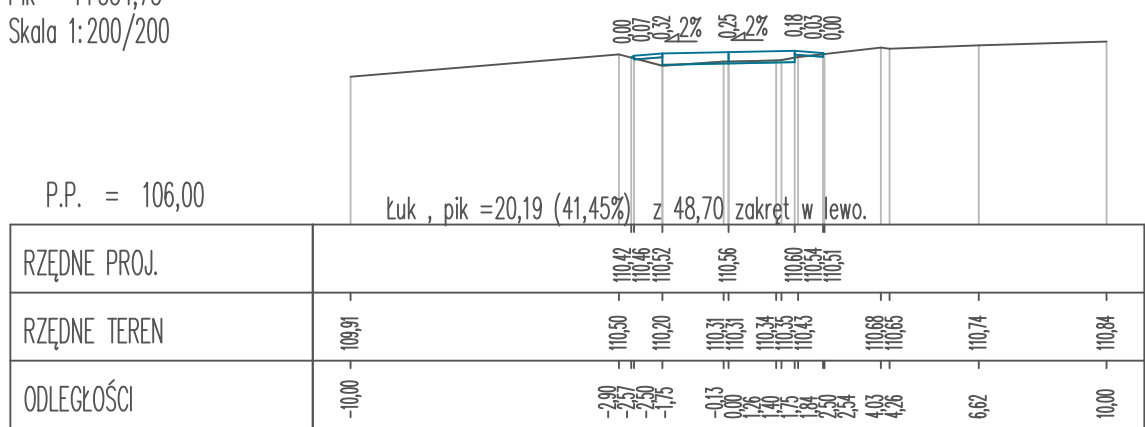

Pik = 1+577,02  
Skala 1:200/200

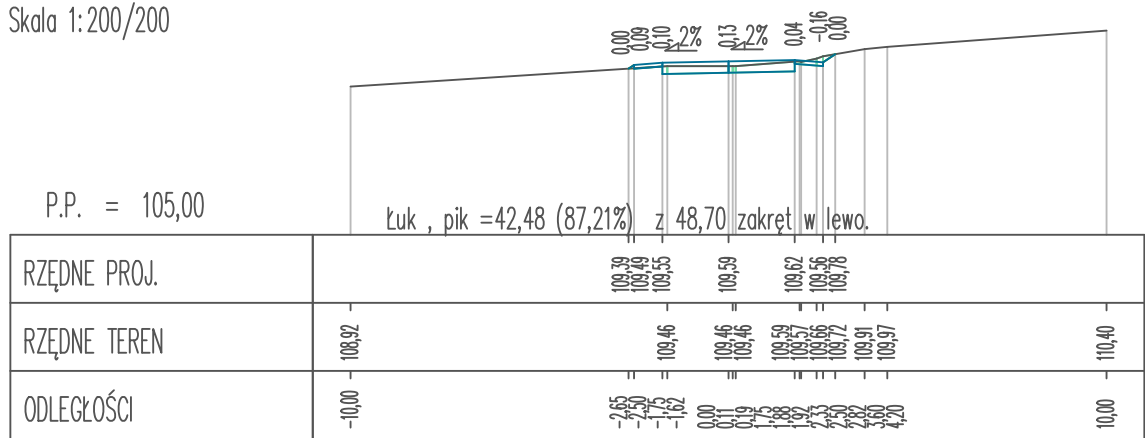

Pik = 1+584,25  
Skala 1:200/200

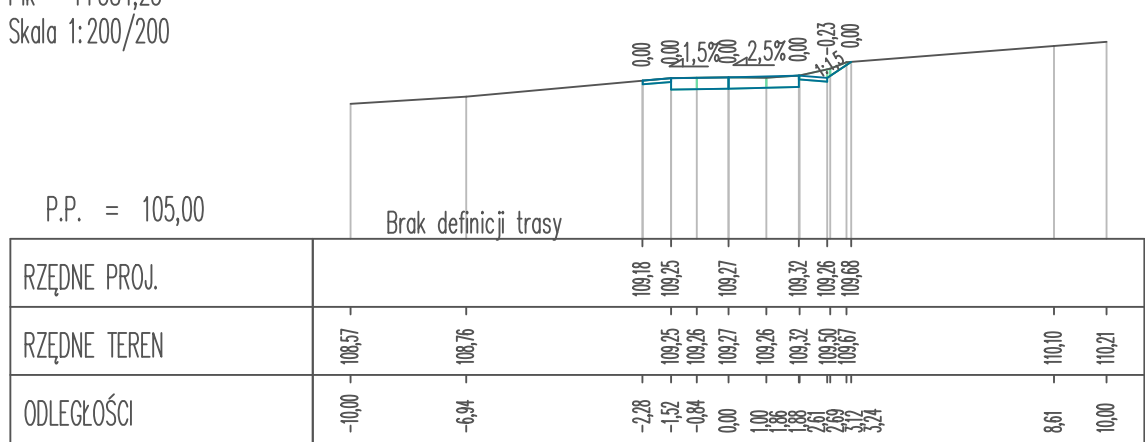

<p>Pracownia projektów drogowych, nadzory mgr inż. Agnieszka Morawiak Plac Grunwaldu 21/10, 14-500 Braniewo tel. 663-412-660 e-mail: agnieszka.morawiak@wp.pl</p>				
Nazwa obiektu	DROGA GMINNA LELKOWO– GRABOWIEC, DZ. DR. 79 i 80 OBR. LELKOWO			
Inwestor	GMINA LELKOWO, LELKOWO 21, 14-521 LELKOWO			
Tytuł opracowania	REMONT DROGI GMINNEJ LELKOWO– GRABOWIEC			Data opracowania 02/2023 Rys nr : 9
Nazwa rysunku	PRZKROJE NORMALNE			Skala 1:200
Zespół projektowy	imię i nazwisko	nr uprawnień	podpis	
Projektował	mgr inż. Agnieszka Morawiak	WAM/0056/PDB/19		